

FLOOR PLAN



PROJECT TITLE
Frontiermaru Pangyo

DRAWING TITLE
4BL 131A^{m²}

NOTE
FLOOR PLAN


DRAWING	YSJ	SCALE	1 / 40
CHECK	OMK	DATE	2018. 12
APPROVAL	SHJ	SHEET NO	003



BASE UNIT / WALL UNIT
SPATOLATO GRIGIO (NOB0057)



OPEN UNIT
EUCALIPTO ARGENTO (NOB0062)
BLACK FRAME

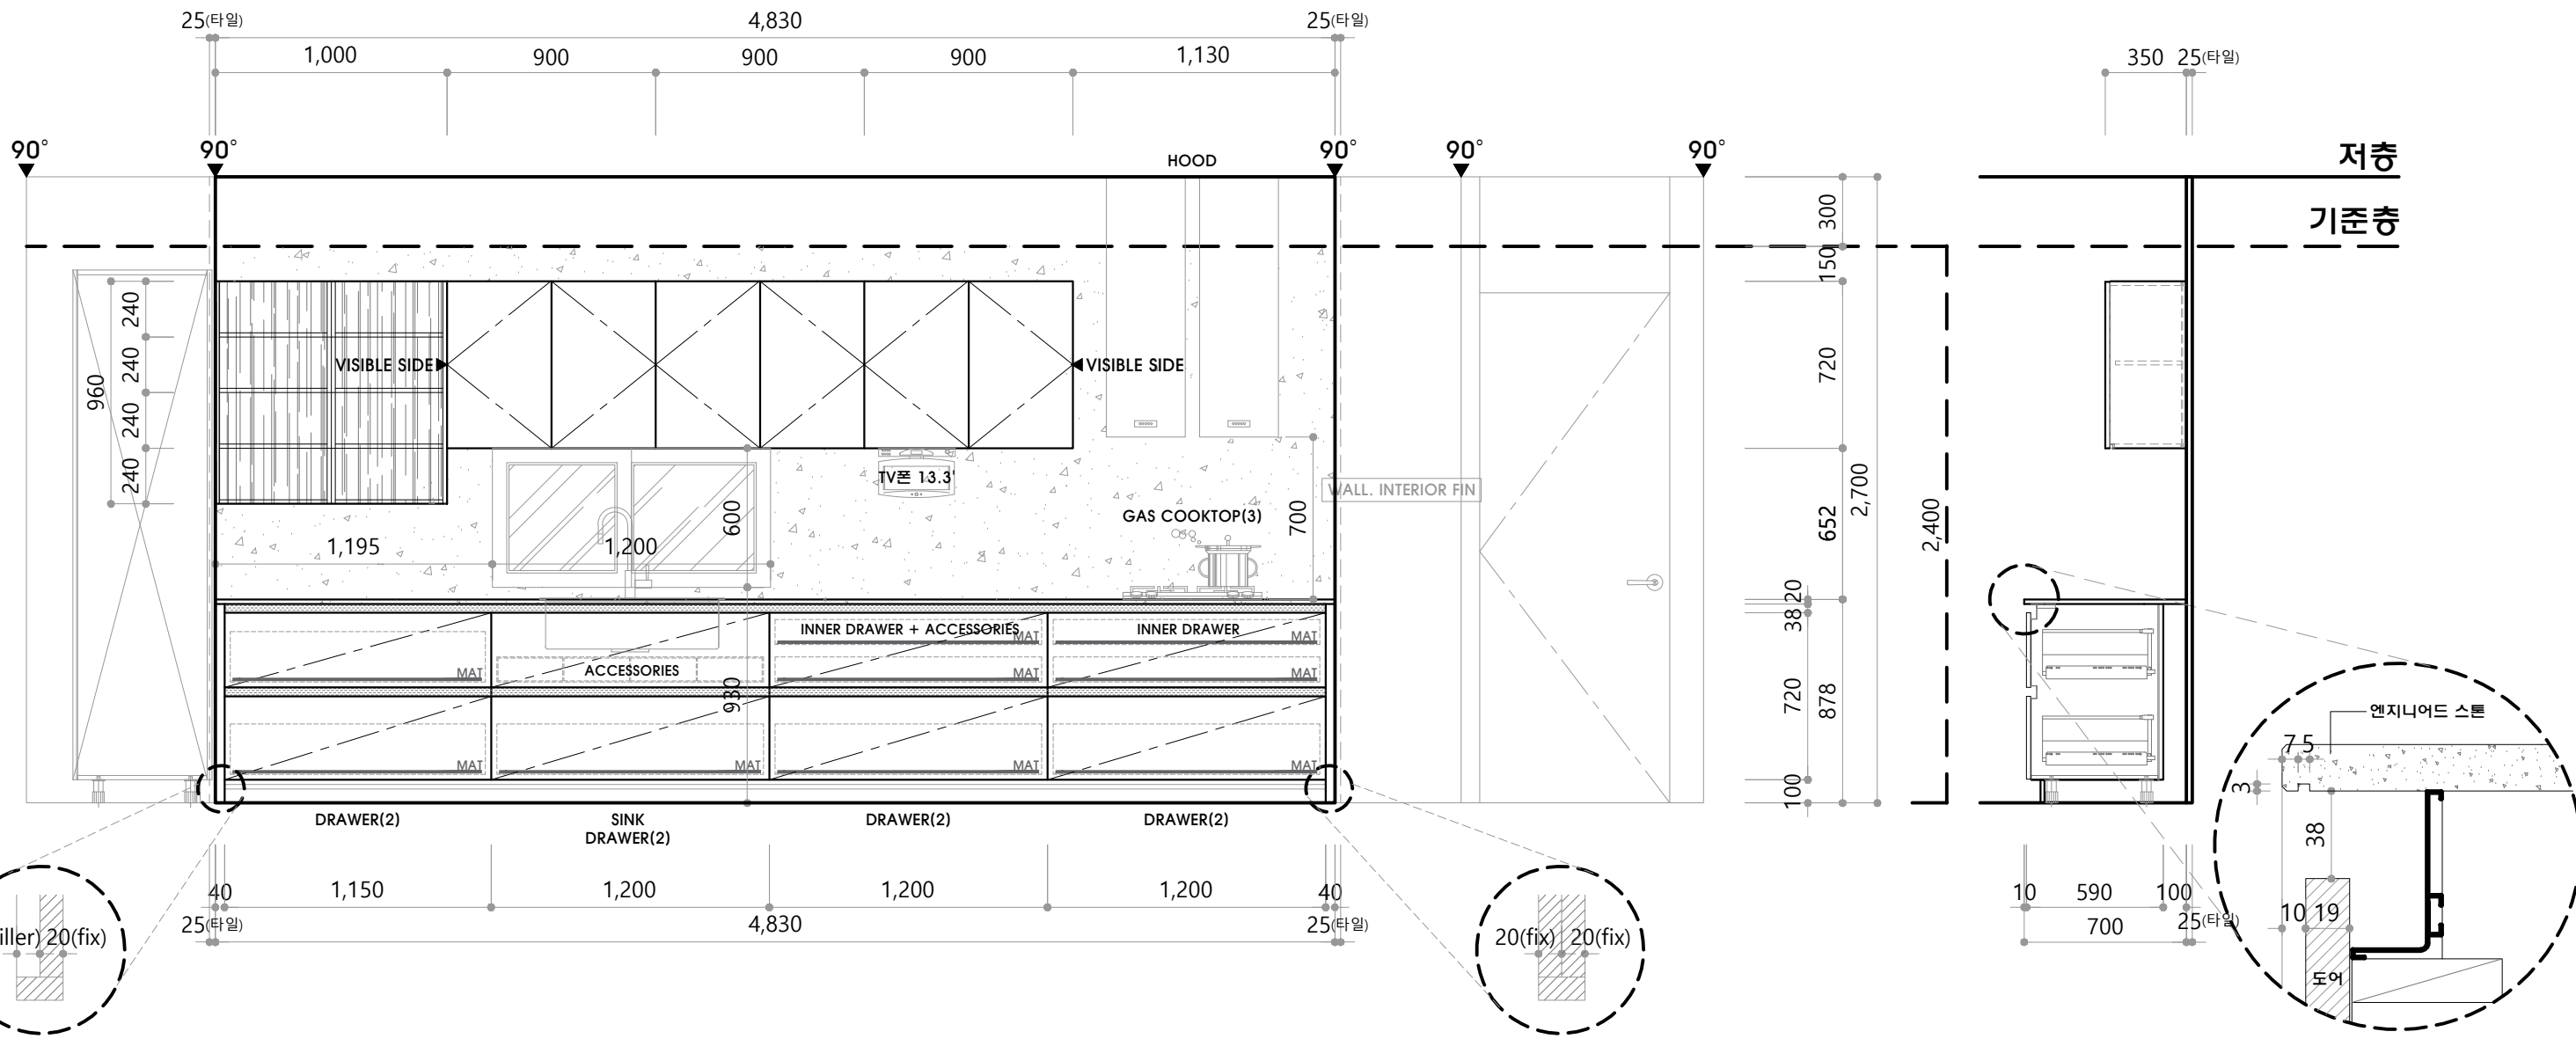

ELEVATION - A

SIDE VIEW

※물 굽음 혹은 싱크볼이
위치한 면만 가공



PROJECT TITLE
Frontiermaru Pangyo

DRAWING TITLE
4BL 131A^m²



NOTE
ELEVATION - A

DRAWING YSJ
CHECK OMK
APPROVAL SHJ

SCALE 1 / 30
DATE 2018. 12
SHEET NO 004



BASE UNIT
EUCALIPTO ARGENTO(NO.0062)
BLACK FRAME

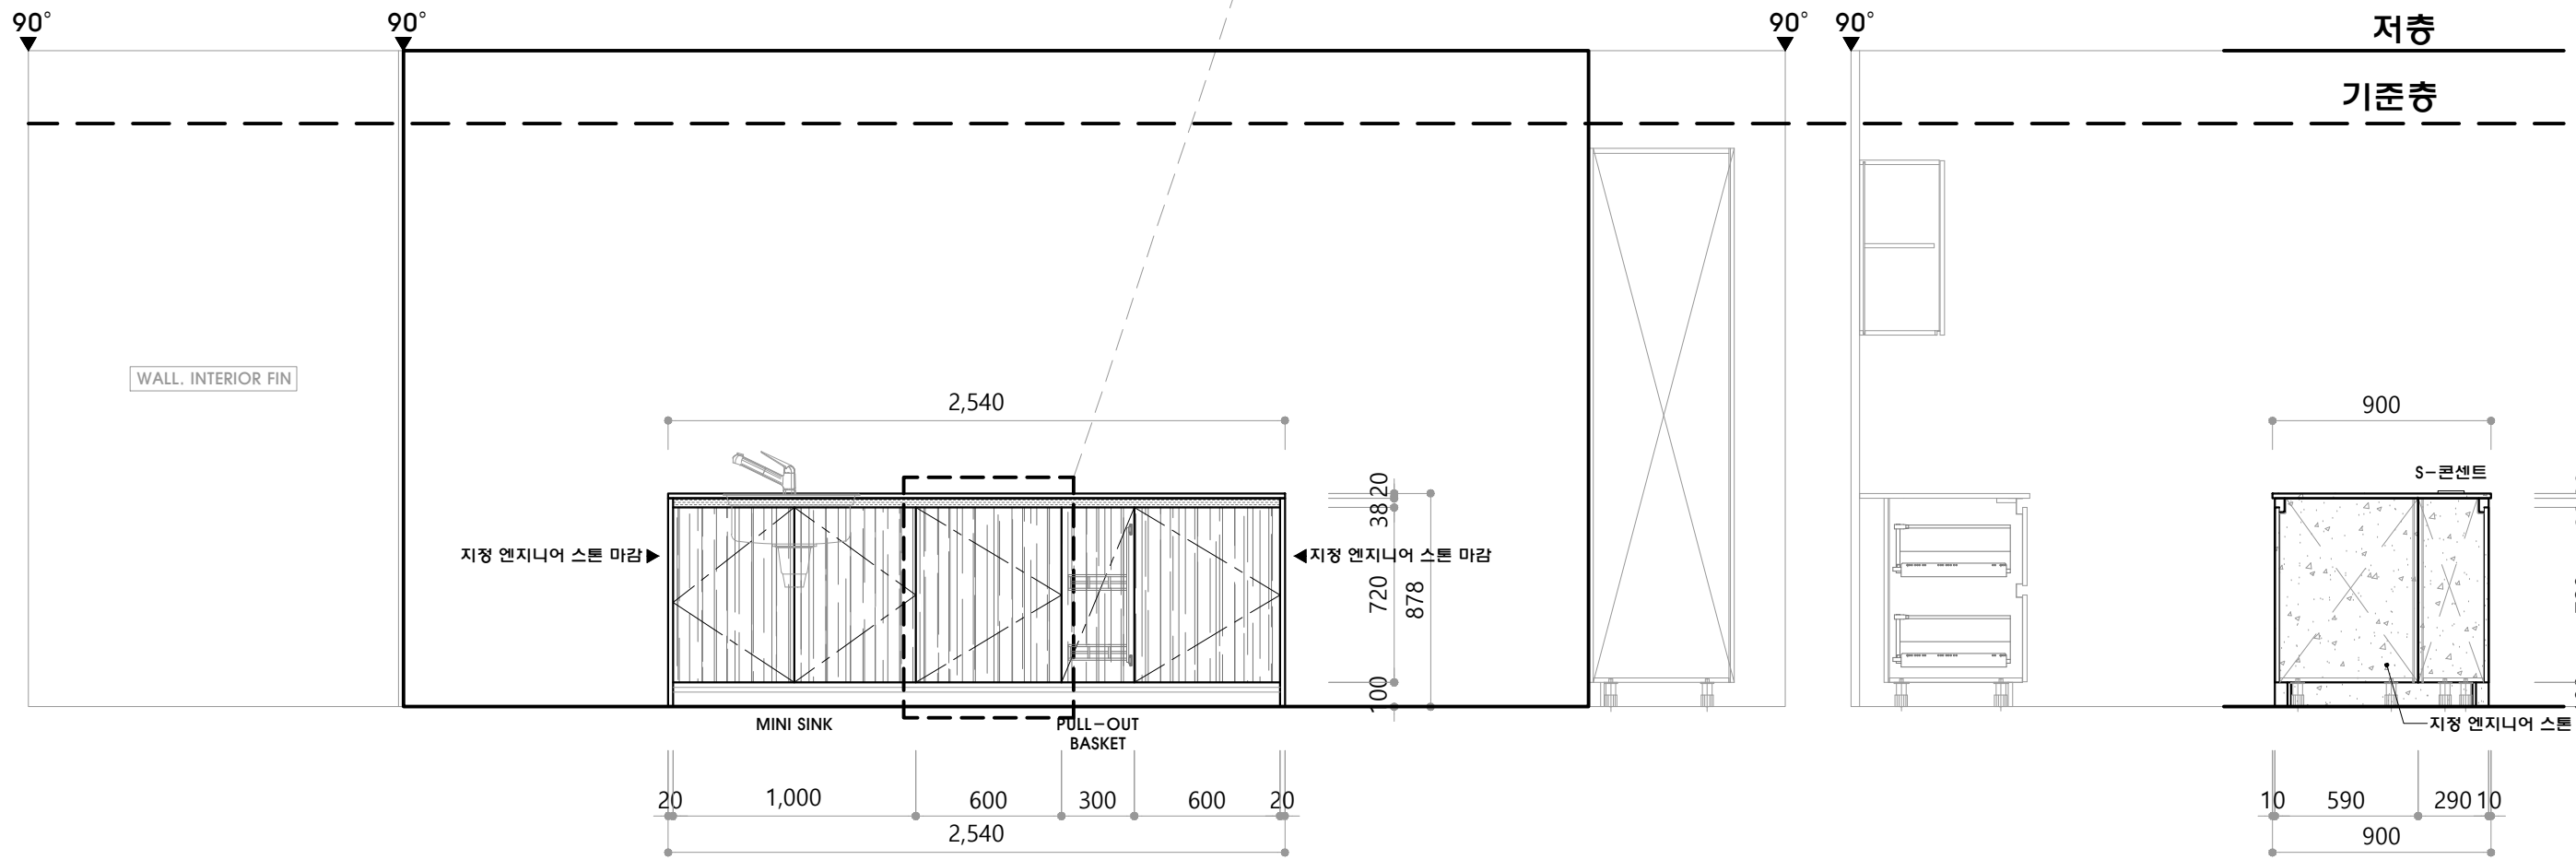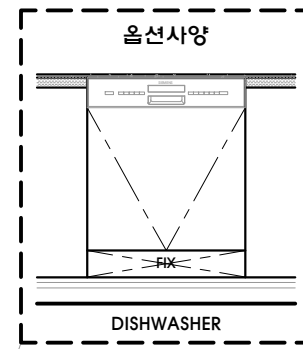


 ELEVATION - B

 ELEVATION - B'



BASE UNIT
EUCALIPTO ARGENTO(NO.0062)
BLACK FRAME

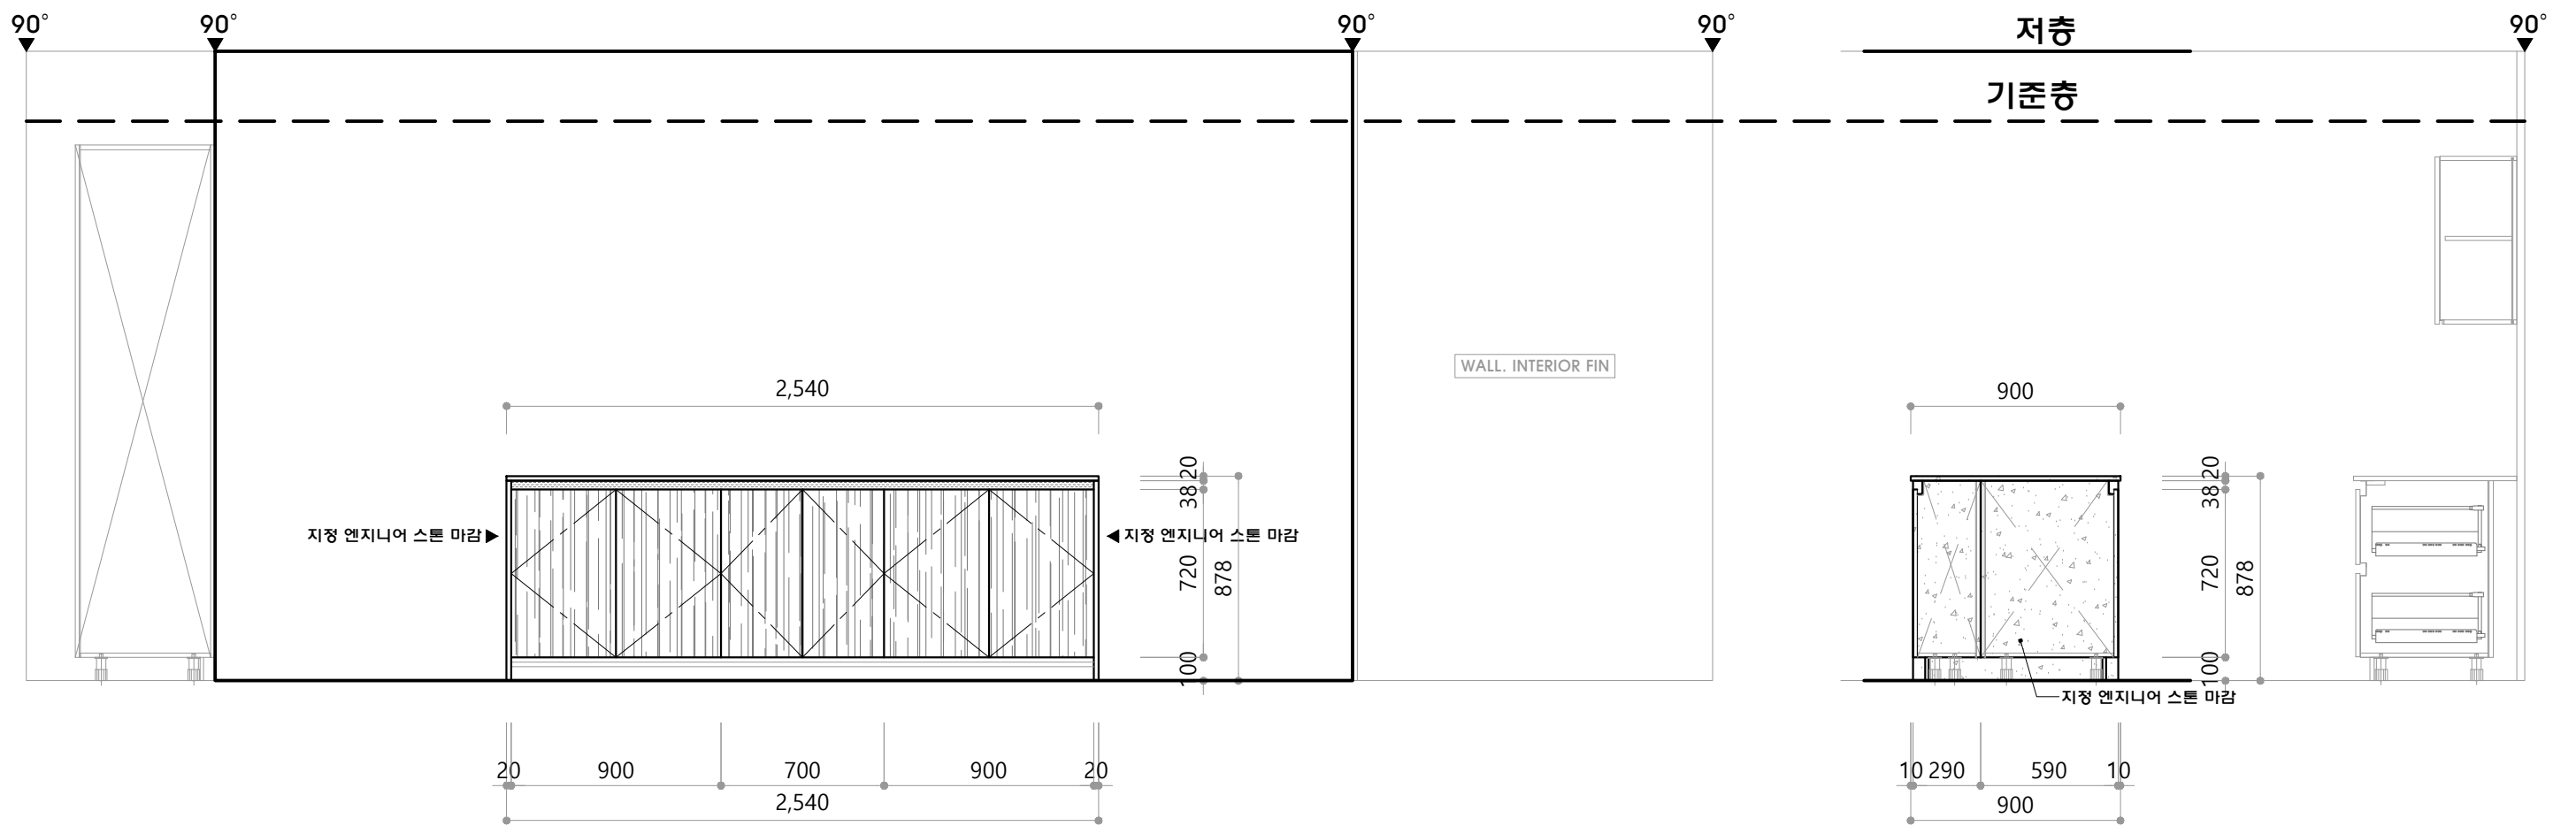

ELEVATION - B''

ELEVATION - B'''