






확장형 기본

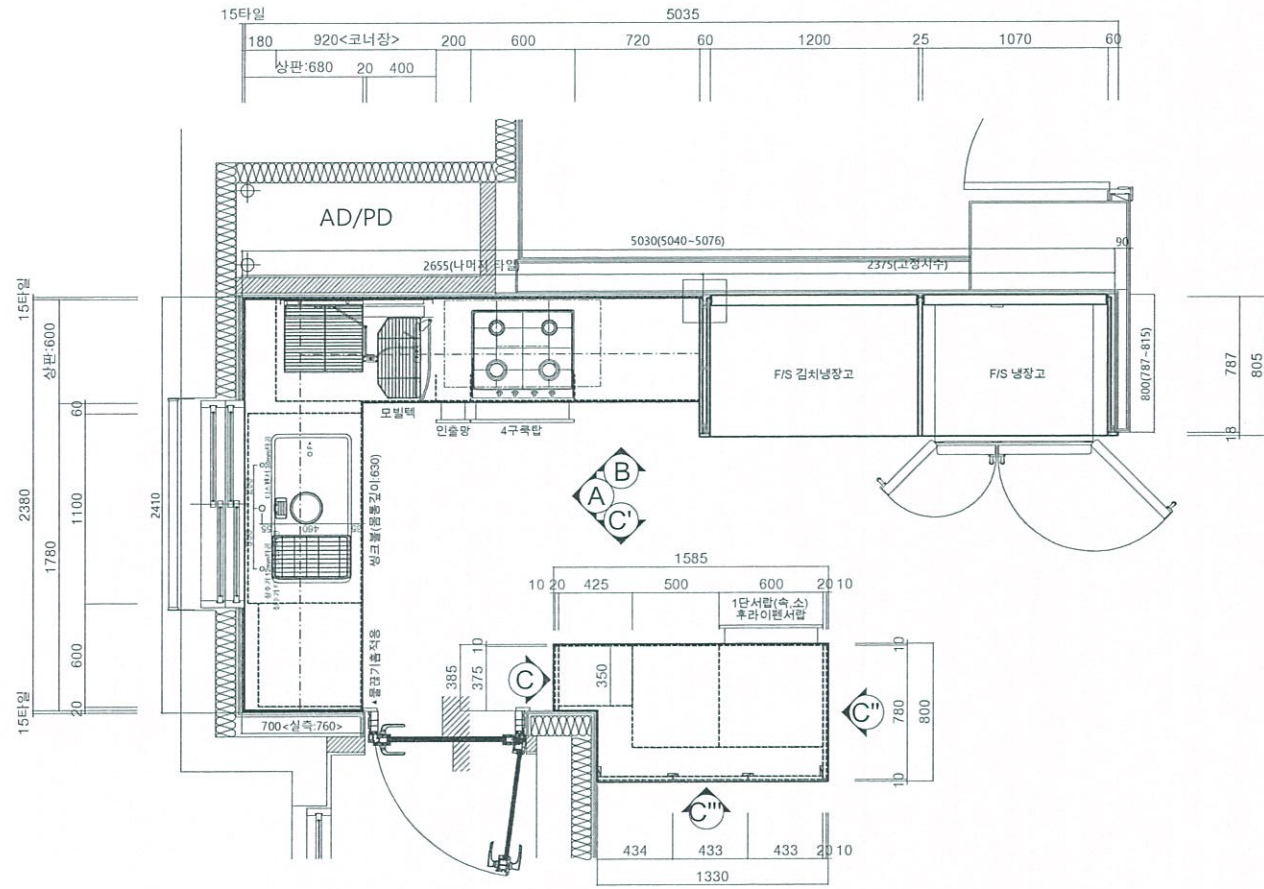

FLOOR PLAN



<table border="1"> <tr> <td>△</td> <td></td> <td></td> <td></td> <td></td> </tr> <tr> <td>△</td> <td></td> <td></td> <td></td> <td></td> </tr> <tr> <th>REV.</th> <th>DATE</th> <th>DESCRIPTION</th> <th>DRN</th> <th>CHK APP</th> </tr> </table>					△					△					REV.	DATE	DESCRIPTION	DRN	CHK APP	PROJECT TITLE 두산건설 부천 현장  DRAWING TITLE 59B㎡ / 주방가구(확장형) KITCHEN PLAN	BUILDING COMPANY	ARCHITECTS 	APPLIED BY CHECKED BY 0 0 0 DRAWN BY DATE 2022. 05. 11 SCALE A3 1:30	CHECKED BY 0 0 0 CHECKED BY 0 0 0 CHECKED BY 0 0 0 DRAWING NO.	APPROVAL DATE 0 0 0 이효정
△																									
△																									
REV.	DATE	DESCRIPTION	DRN	CHK APP																					

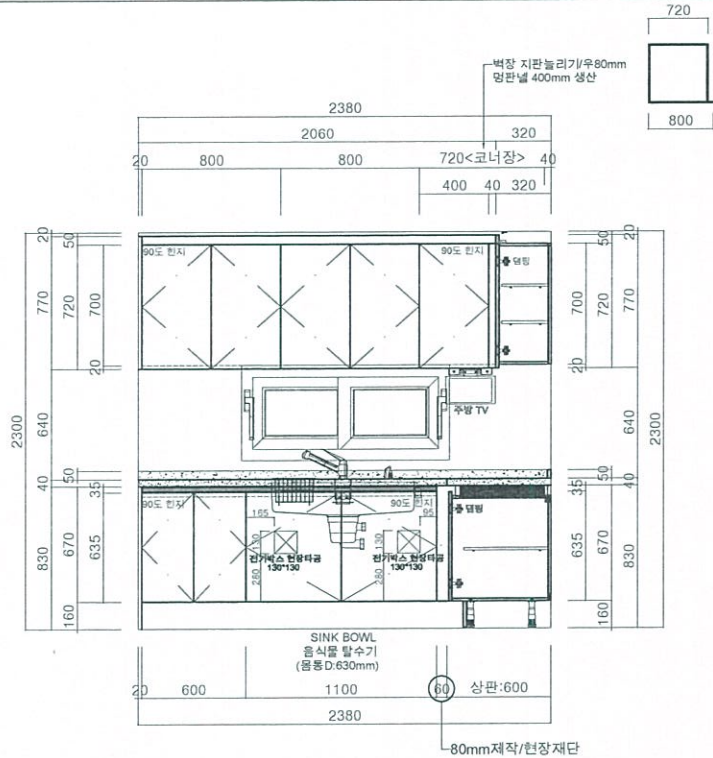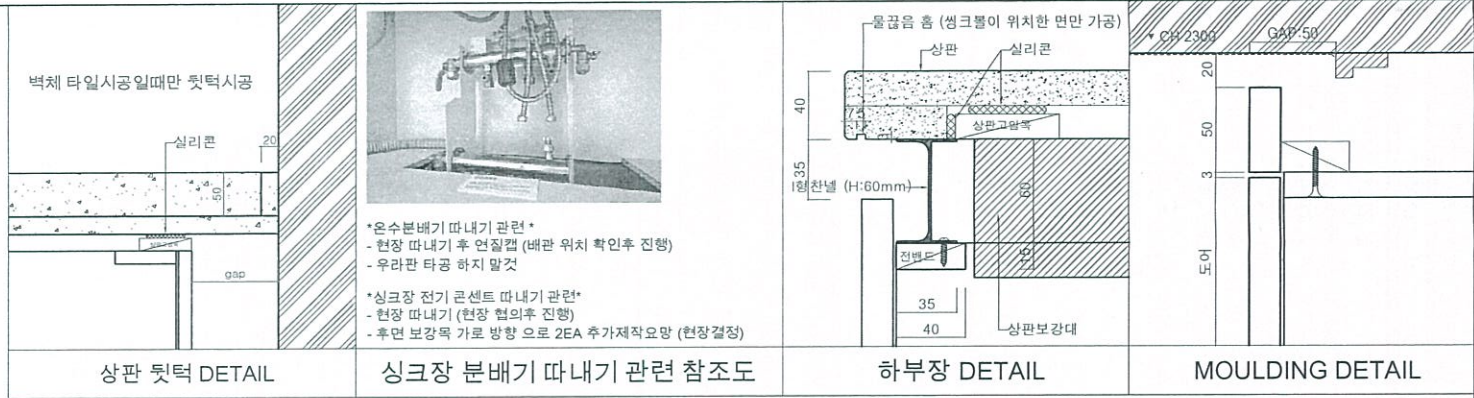


**ELEVATION-A**  
 온수분배기 따내기후 연결캡 마감

	PROJECT TITLE	BUILDING COMPANY		APPROVED BY	APPROVAL DATE
	두산건설 부천 현장			CHECKED BY	공사 대리 000
	DRAWING TITLE			CHECKED BY	공사 대리 000
	598㎡ / 주방가구(확장형) ELEVATION			CHECKED BY	담당 이효정
				SCALE	A3 1:30
				DRAWING NO.	REV.




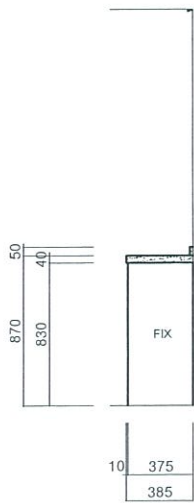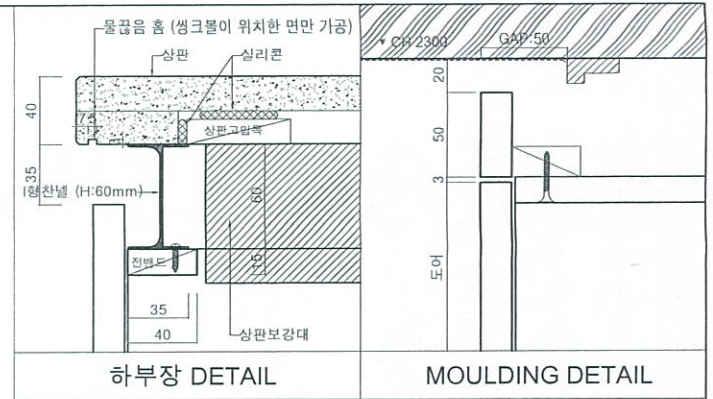


ELEVATION-C

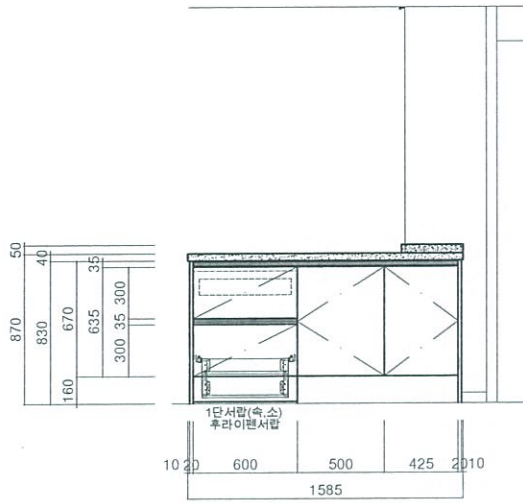

ELEVATION-C'

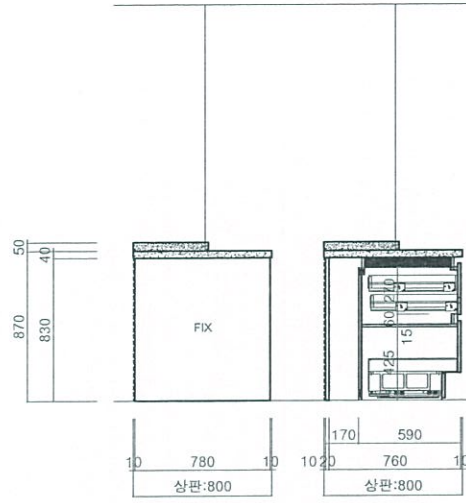

ELEVATION-C''

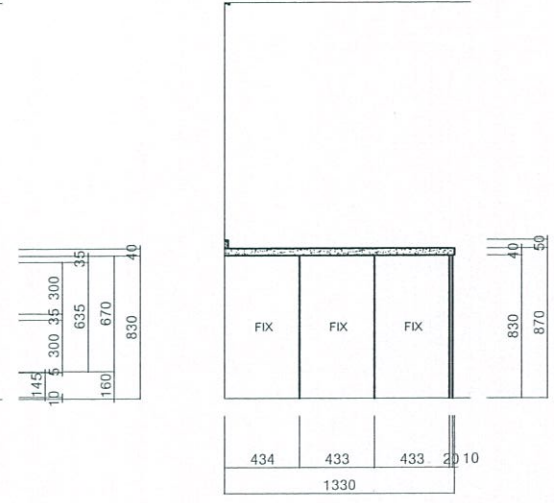

ELEVATION-C'''

					PROJECT TITLE 두산건설 부천 현장	BUILDING COMPANY	ARCHITECTS 	APPROVED BY	APPROVAL DATE	
					DRAWING TITLE 598㎡ / 주방가구(확장형) ELEVATION			CHECKED BY 동원 팀장 000	CHECKED BY 공사 팀장 000	CHECKED BY 공사 대리 000
								DRAWN BY/DATE 2022. 05. 11	CHECKED BY 라 성	CHECKED BY 담 담 이효정
								SCALE A3 1:30	DRAWING NO.	REV.